

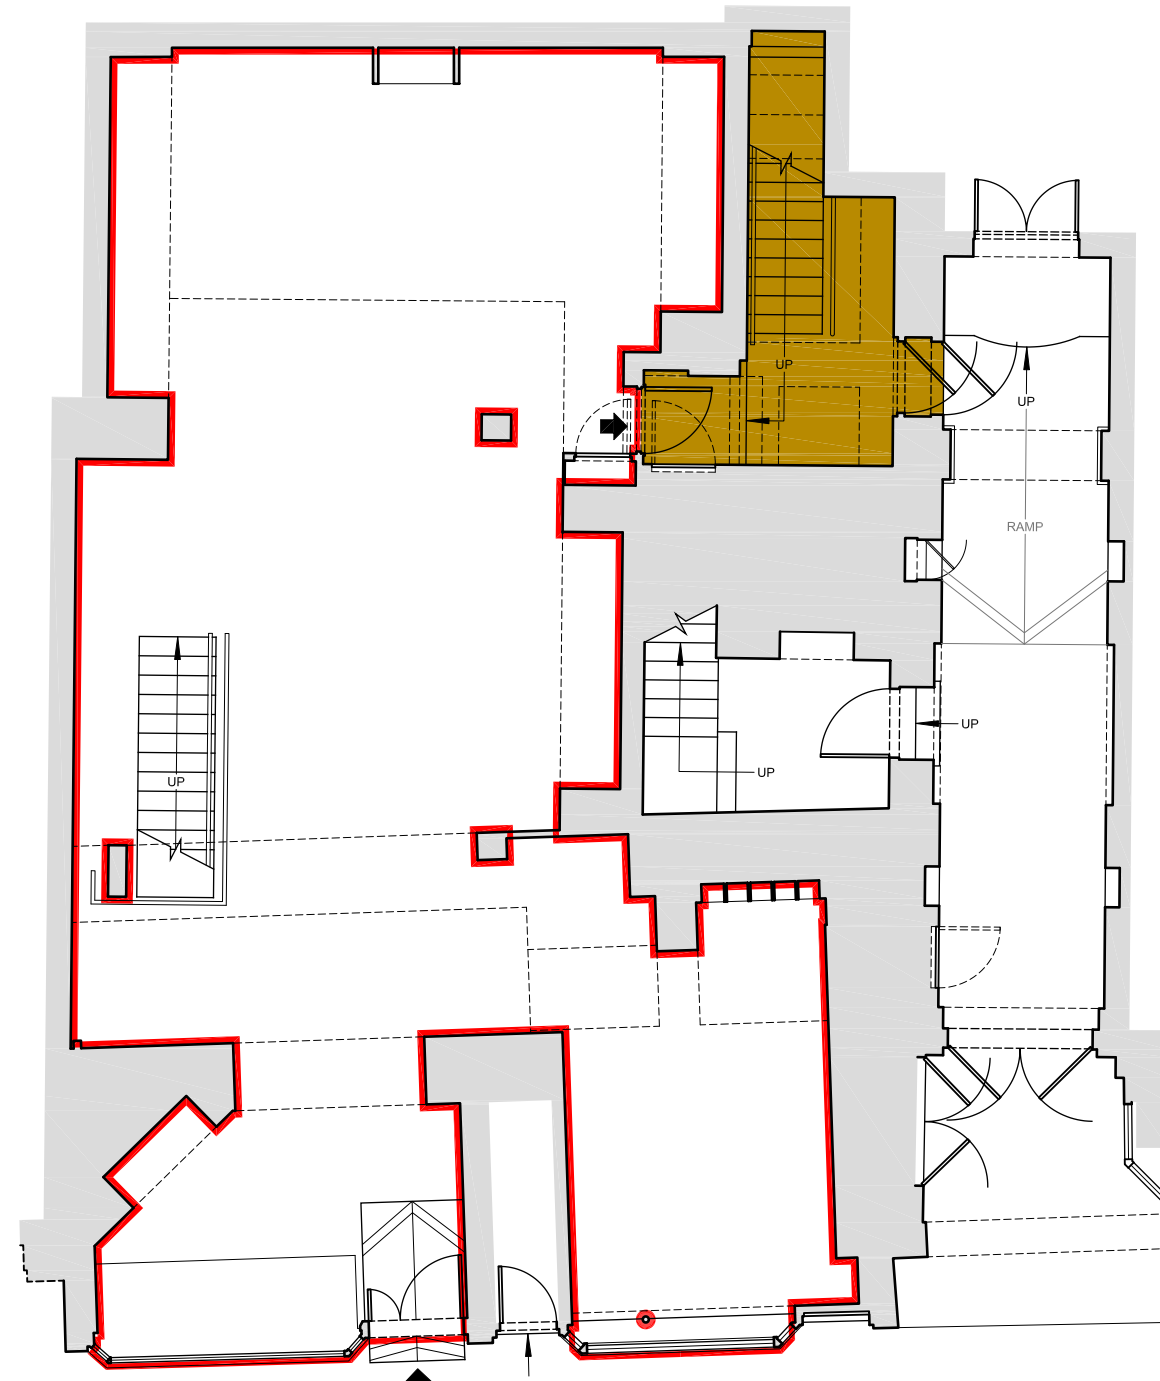
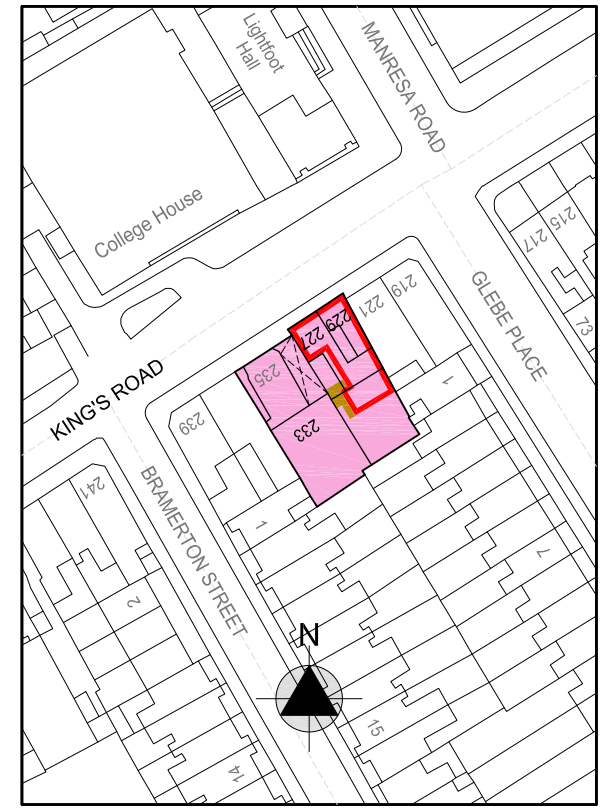



BASEMENT PLAN

 

GROUND FLOOR PLAN

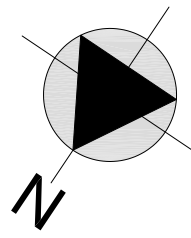

GROUND FLOOR LOCATION PLAN  
(SCALE 1:1250)

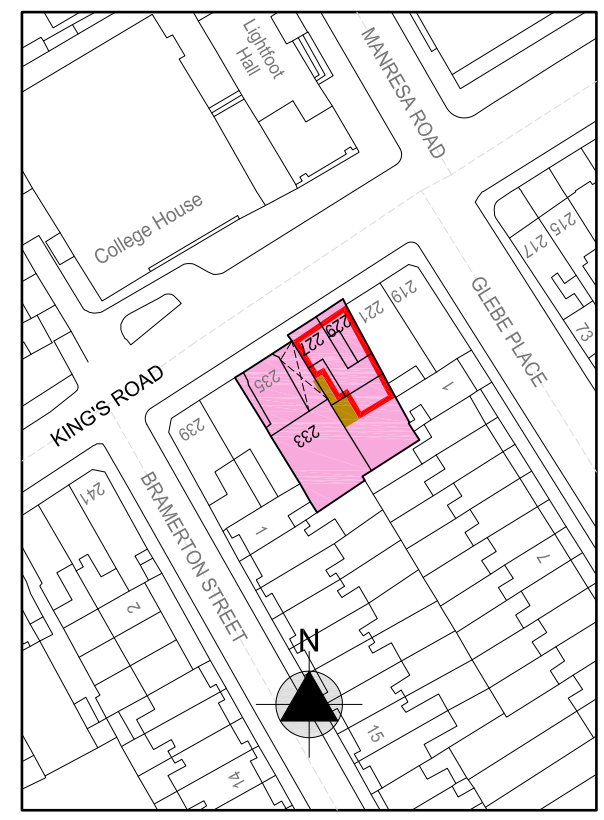

BASEMENT LOCATION PLAN  
(SCALE 1:1250)



**CHARTERED BUILDING SURVEYORS**  
 5 Princeton Court  
 53-55 Felsham Road  
 London SW15 1AZ  
 Tel. 020 8789 0909  
 Fax. 020 8789 6040

notes:

©copyright

Date	Revisions
A 8.11.17	Revision to basement fire escape

Job Title

227-229 KING'S ROAD  
 LONDON SW3 5EJ

Scale

1:100@A3

Date

8.11.17

Drawing Title

LEASE PLAN

Drg. No.

4387-1

Rev.

A