

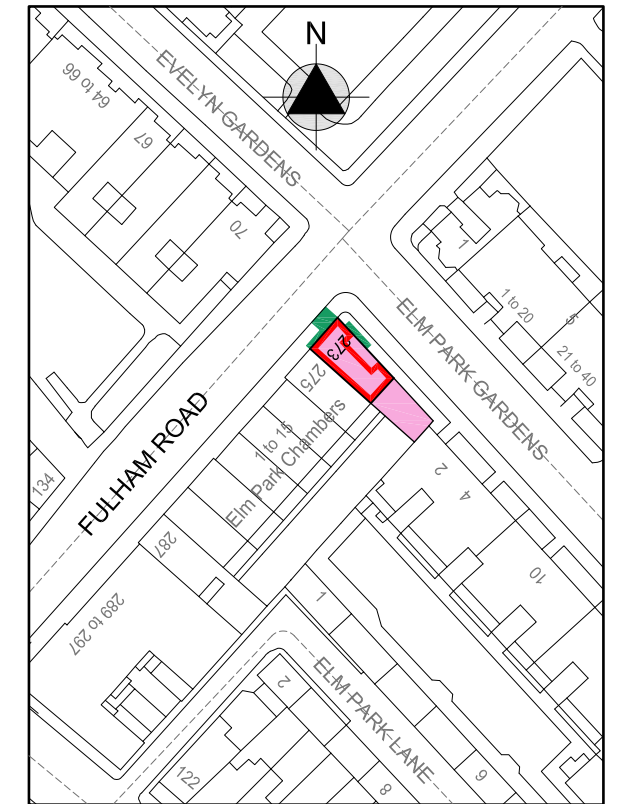



GROUND FLOOR PLAN

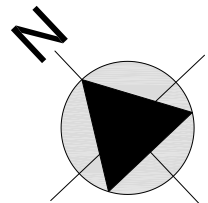

GROUND FLOOR LOCATION PLAN
(SCALE 1:1250)

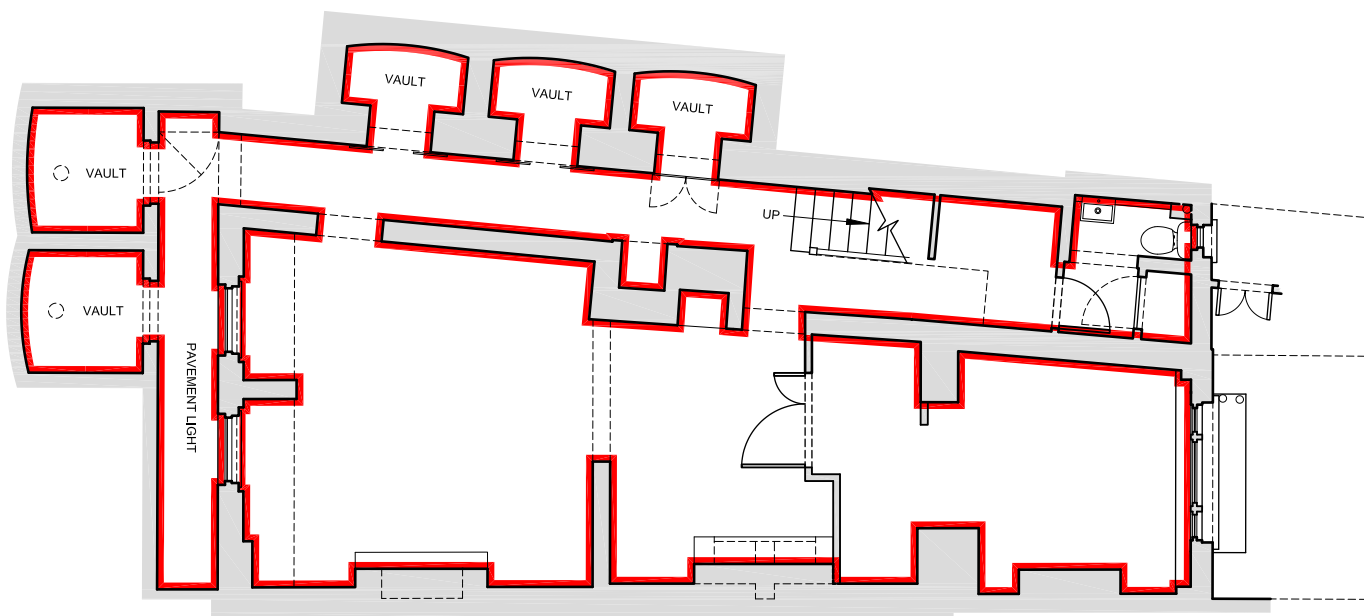

BASEMENT PLAN

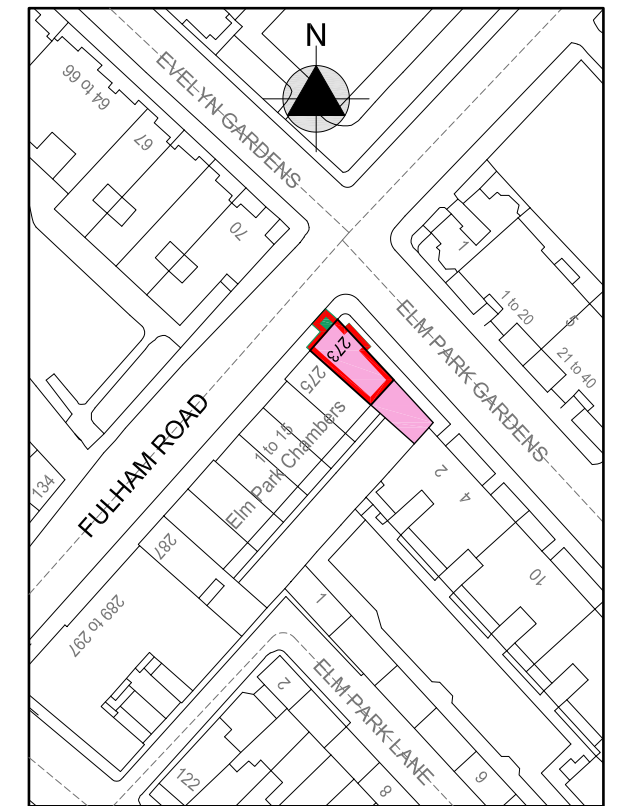

BASEMENT LOCATION PLAN
(SCALE 1:1250)



CHARTERED BUILDING SURVEYORS
5 Princeton Court
53-55 Felsham Road
London SW15 1AZ
Tel. 020 8789 0909
Fax. 020 8789 6040

notes:

©copyright

Date	Revisions
C 12.8.21	Updated internal arrangement
B 27.01.16	Revisions made to demise
A 19.04.11	Revisions made to demise

Job Title
BASEMENT & GROUND FLOOR
273 FULHAM ROAD
LONDON SW10 9PZ

Scale
1:100@A3
Date
2.2.10

Drawing Title
LEASE PLAN
Drg. No. **3231-1** Rev. **C**