

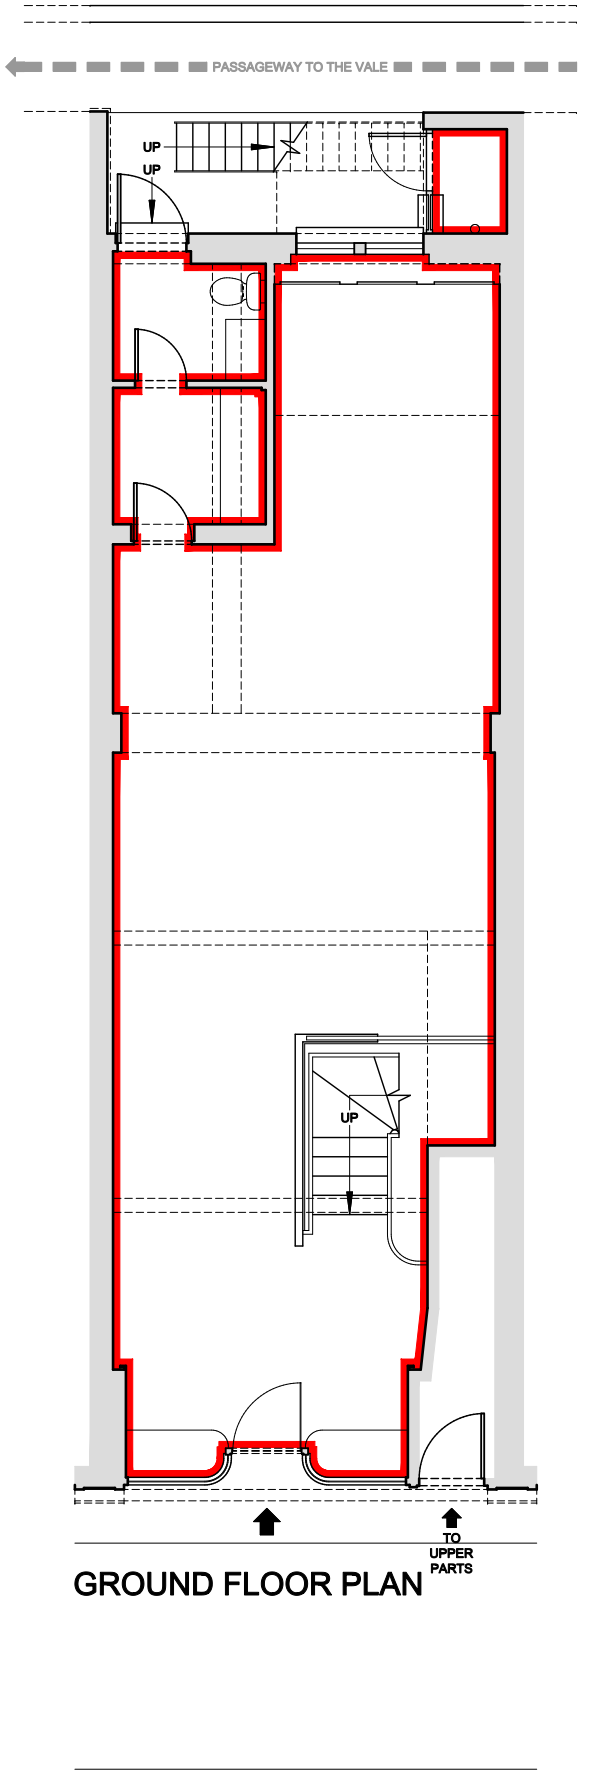



BASEMENT PLAN

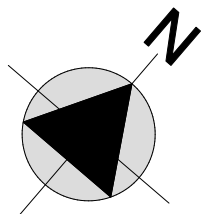


GROUND FLOOR PLAN

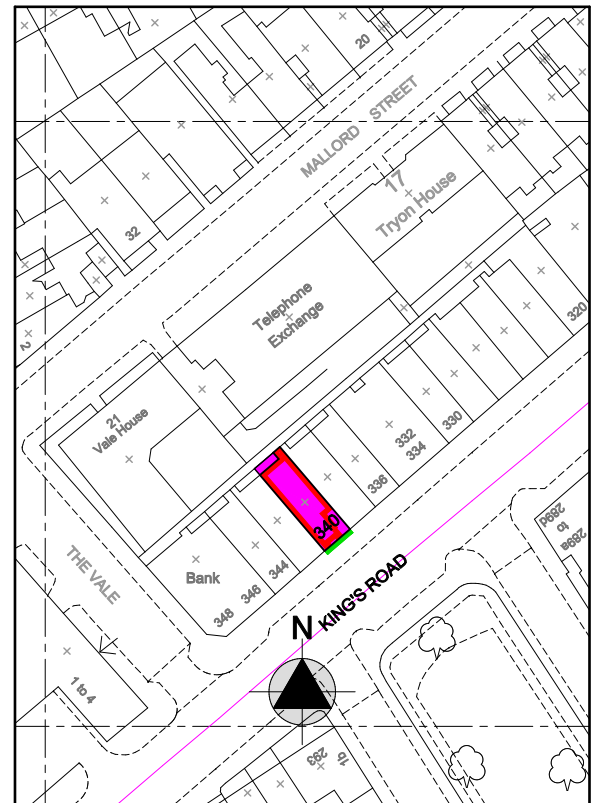

**GROUND FLOOR LOCATION PLAN
(SCALE 1:1250)**

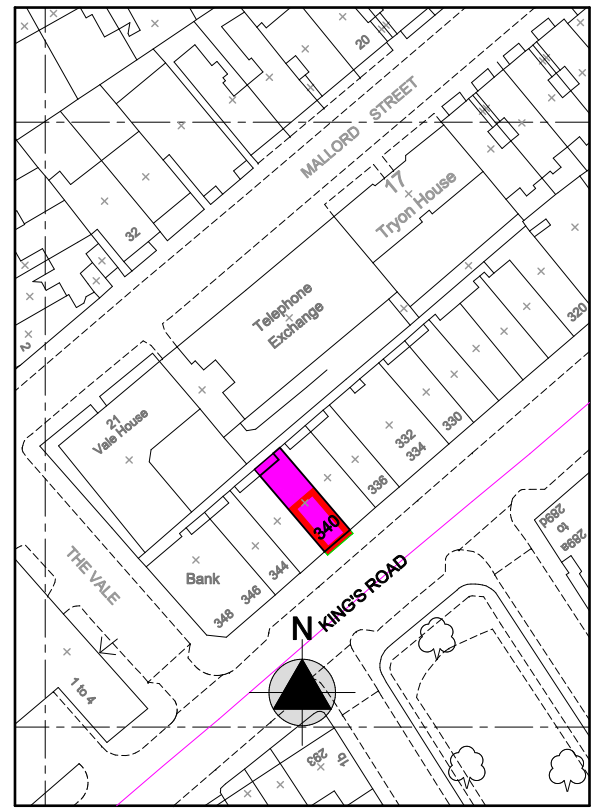

**BASEMENT LOCATION PLAN
(SCALE 1:1250)**

 

Francis Langan
 CHARTERED BUILDING SURVEYORS
 5 Princeton Court
 53-55 Felsham Road
 London SW15 1AZ
 Tel. 020 8789 0909
 Fax. 020 8789 6040

note:
 All dimensions must be checked on site.
 Use written dimensions only.
 © copyright

DRAFT 1	
Date	Revisions

Job Title
**BASEMENT & GROUND FLOOR
 COMMERCIAL UNIT
 340 KING'S ROAD
 LONDON SW3 5UR**

Scale
A3@1:100
 Date 7.10.10

Drawing Title LEASE PLAN	
Drg. No. 3356-1	Rev.