




GROUND FLOOR PLAN

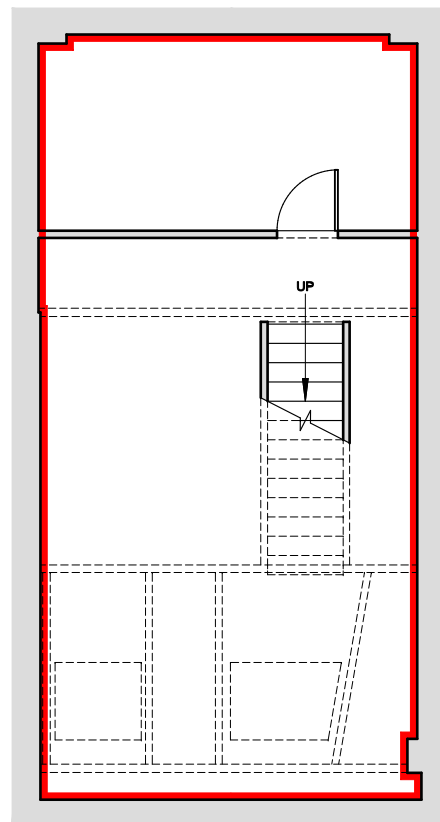


BASEMENT PLAN

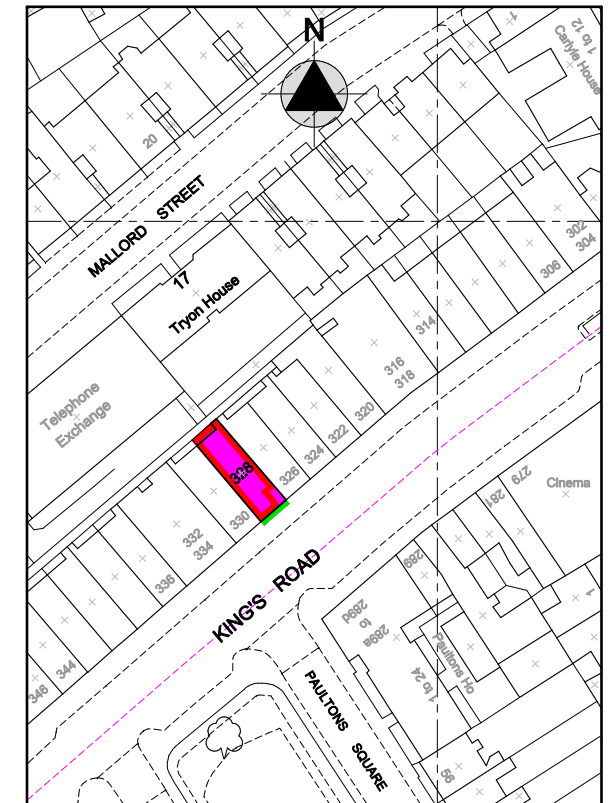

GROUND FLOOR LOCATION PLAN
(SCALE 1:1250)

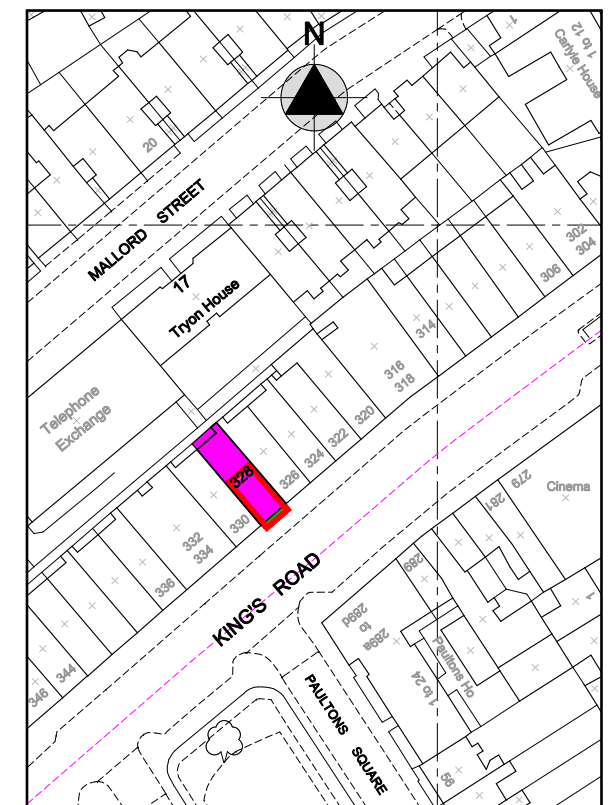

BASEMENT LOCATION PLAN
(SCALE 1:1250)

 

K I N G ' S R O A D



CHARTERED BUILDING SURVEYORS
5 Princeton Court
53-55 Felsham Road
London SW15 1AZ
Tel. 020 8789 0909
Fax. 020 8789 6040

notes:

© copyright

Date	Revisions

Job Title
BASEMENT & GROUND FLOOR
328 KING'S ROAD
LONDON SW3 5UH

Scale
1:100@A3
Date 31.5.13

Drawing Title
LEASE PLAN
Drg. No. **3870-1** Rev.