


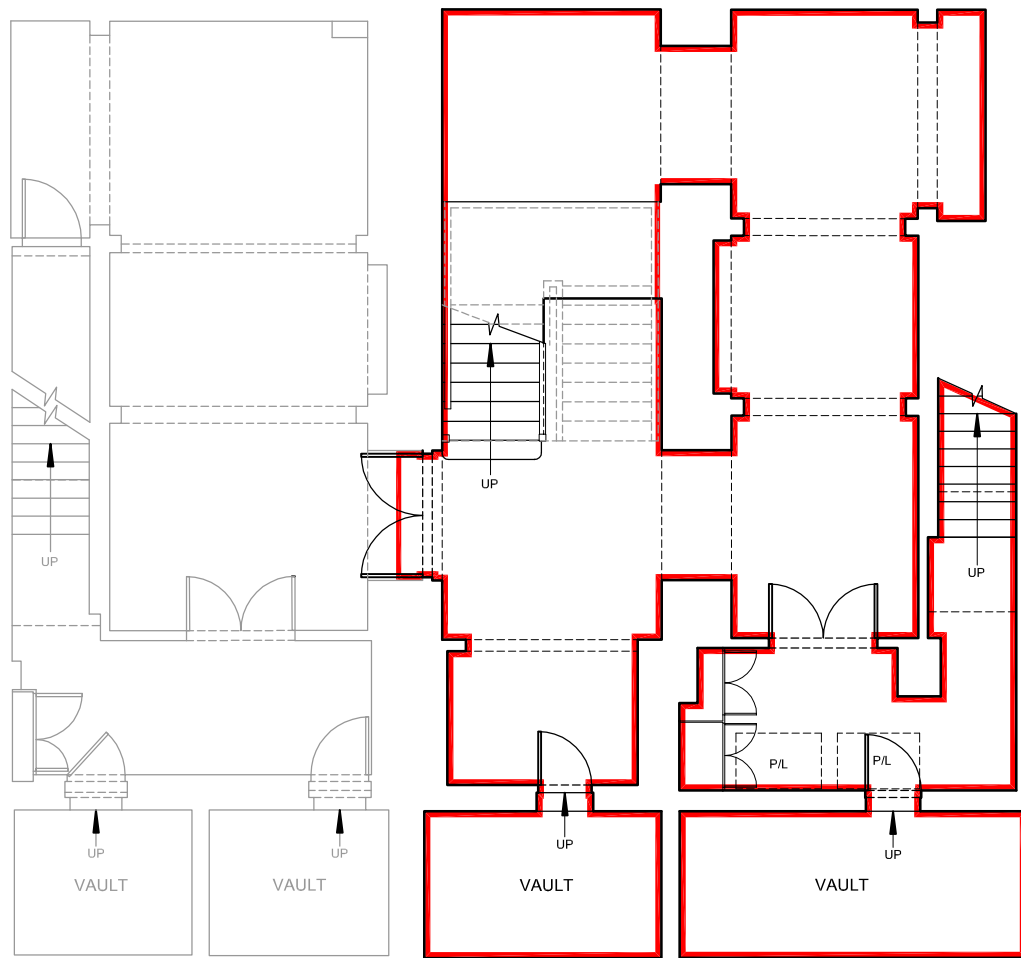
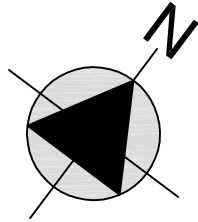


 


BASEMENT PLAN

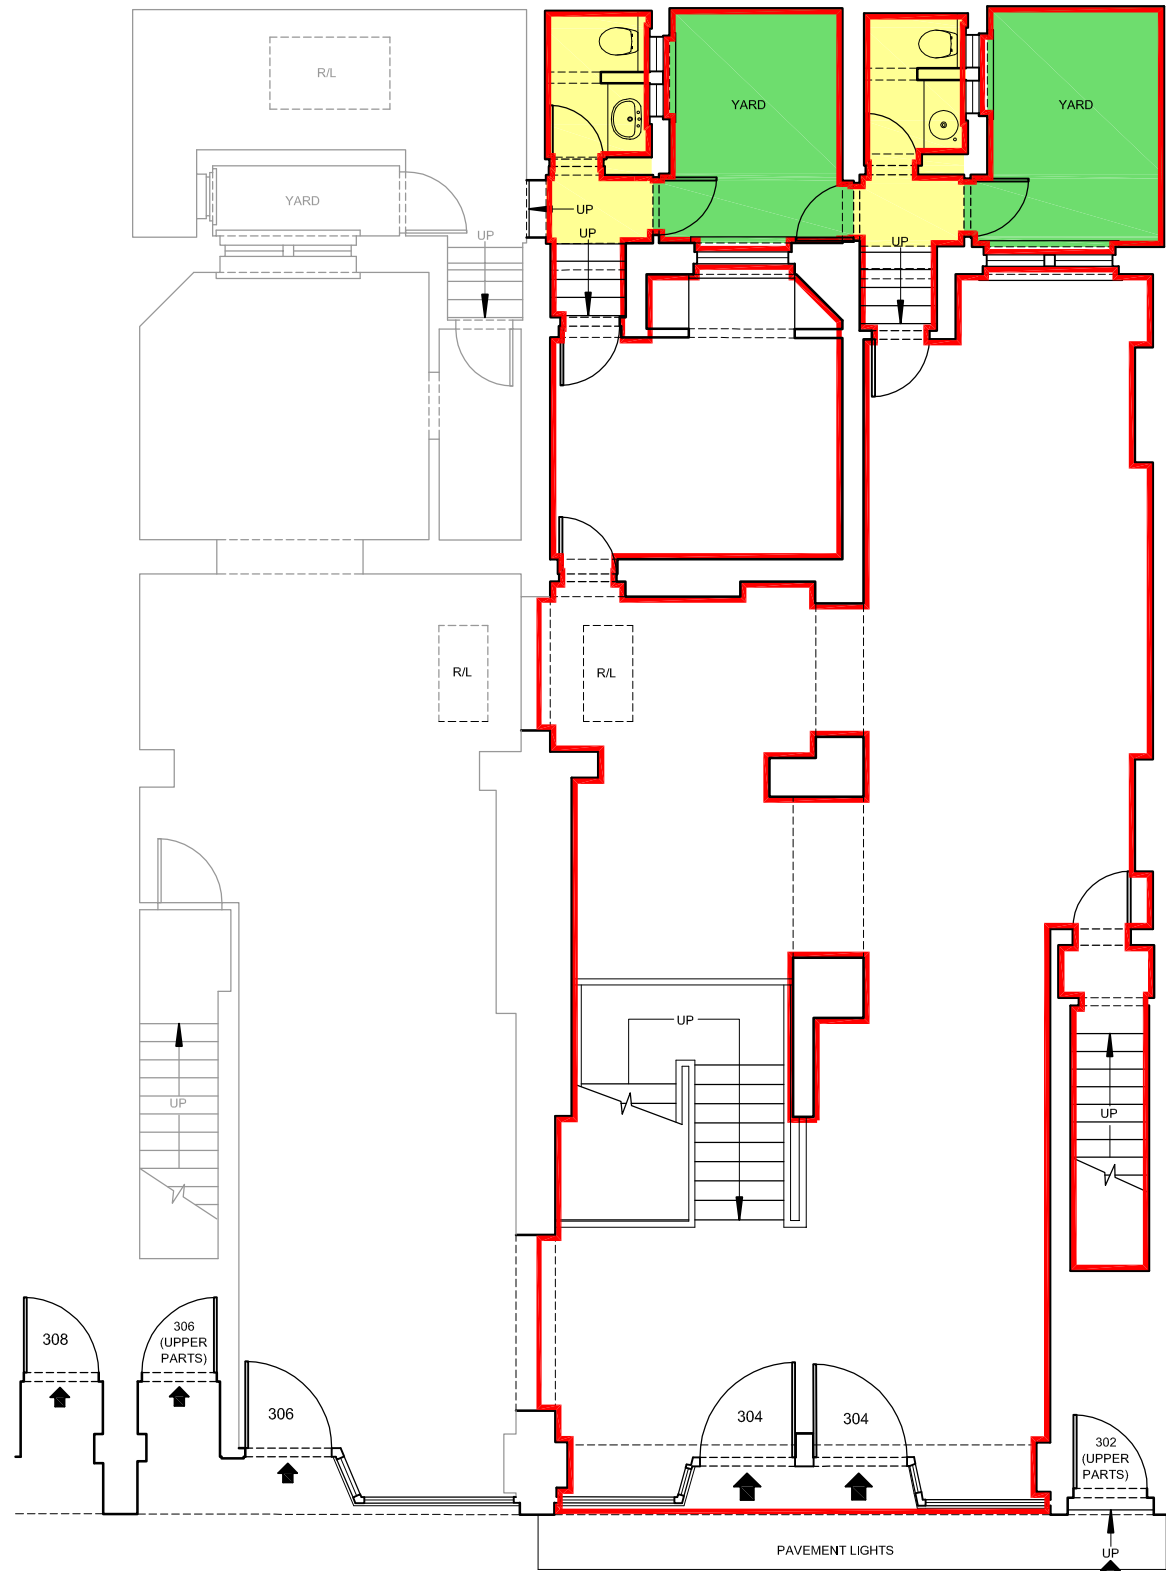

GROUND FLOOR PLAN

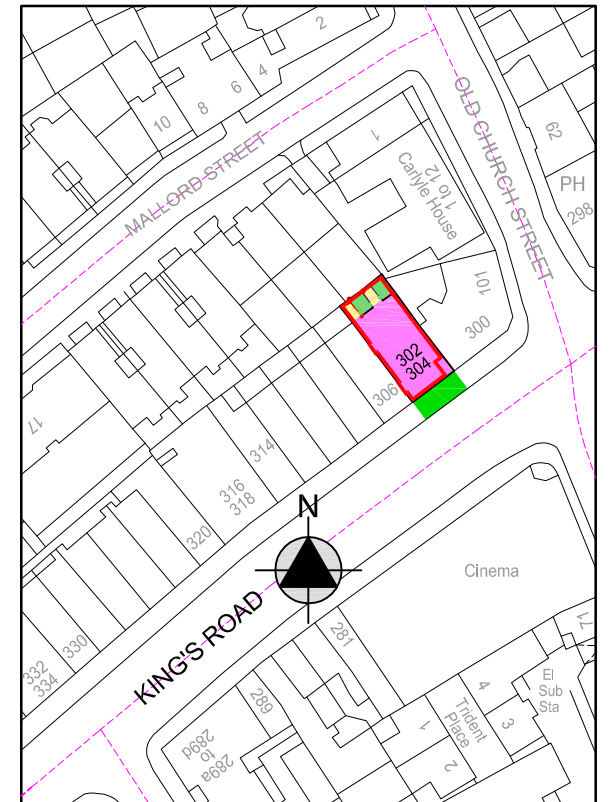

GROUND FLOOR LOCATION PLAN
(SCALE 1:1250)

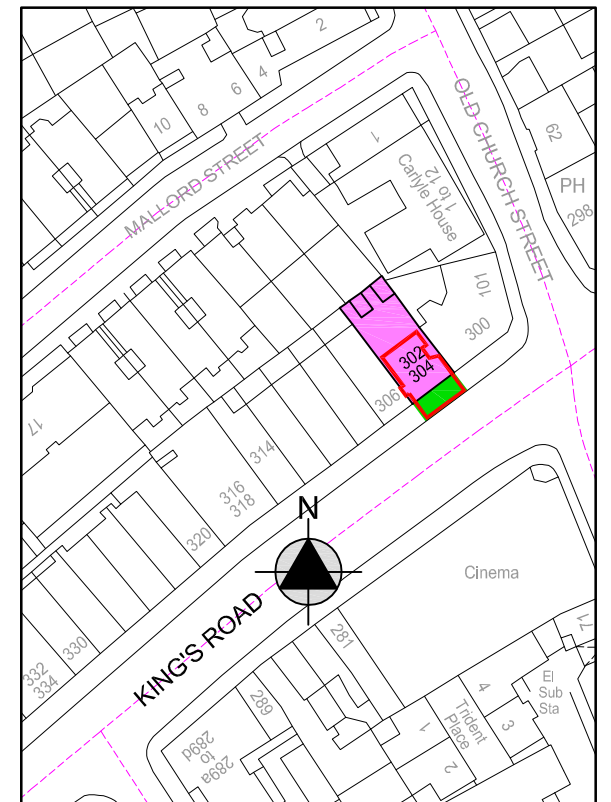

BASEMENT LOCATION PLAN
(SCALE 1:1250)



CHARTERED BUILDING SURVEYORS
5 Princeton Court
53-55 Felsham Road
London SW15 1AZ
Tel. 020 8789 0909
Fax. 020 8789 6040

notes:
All dimensions must be checked on site.
Use written dimensions only.

©copyright

Date	Revisions		

Job Title
BASEMENT & GROUND FLOOR
COMMERCIAL UNIT
302-304 KINGS ROAD
LONDON SW3

Scale
1:100@A3
Date 28/08/2013

Drawing Title	LEASE PLAN	
Drg. No.	3922-1	Rev.