

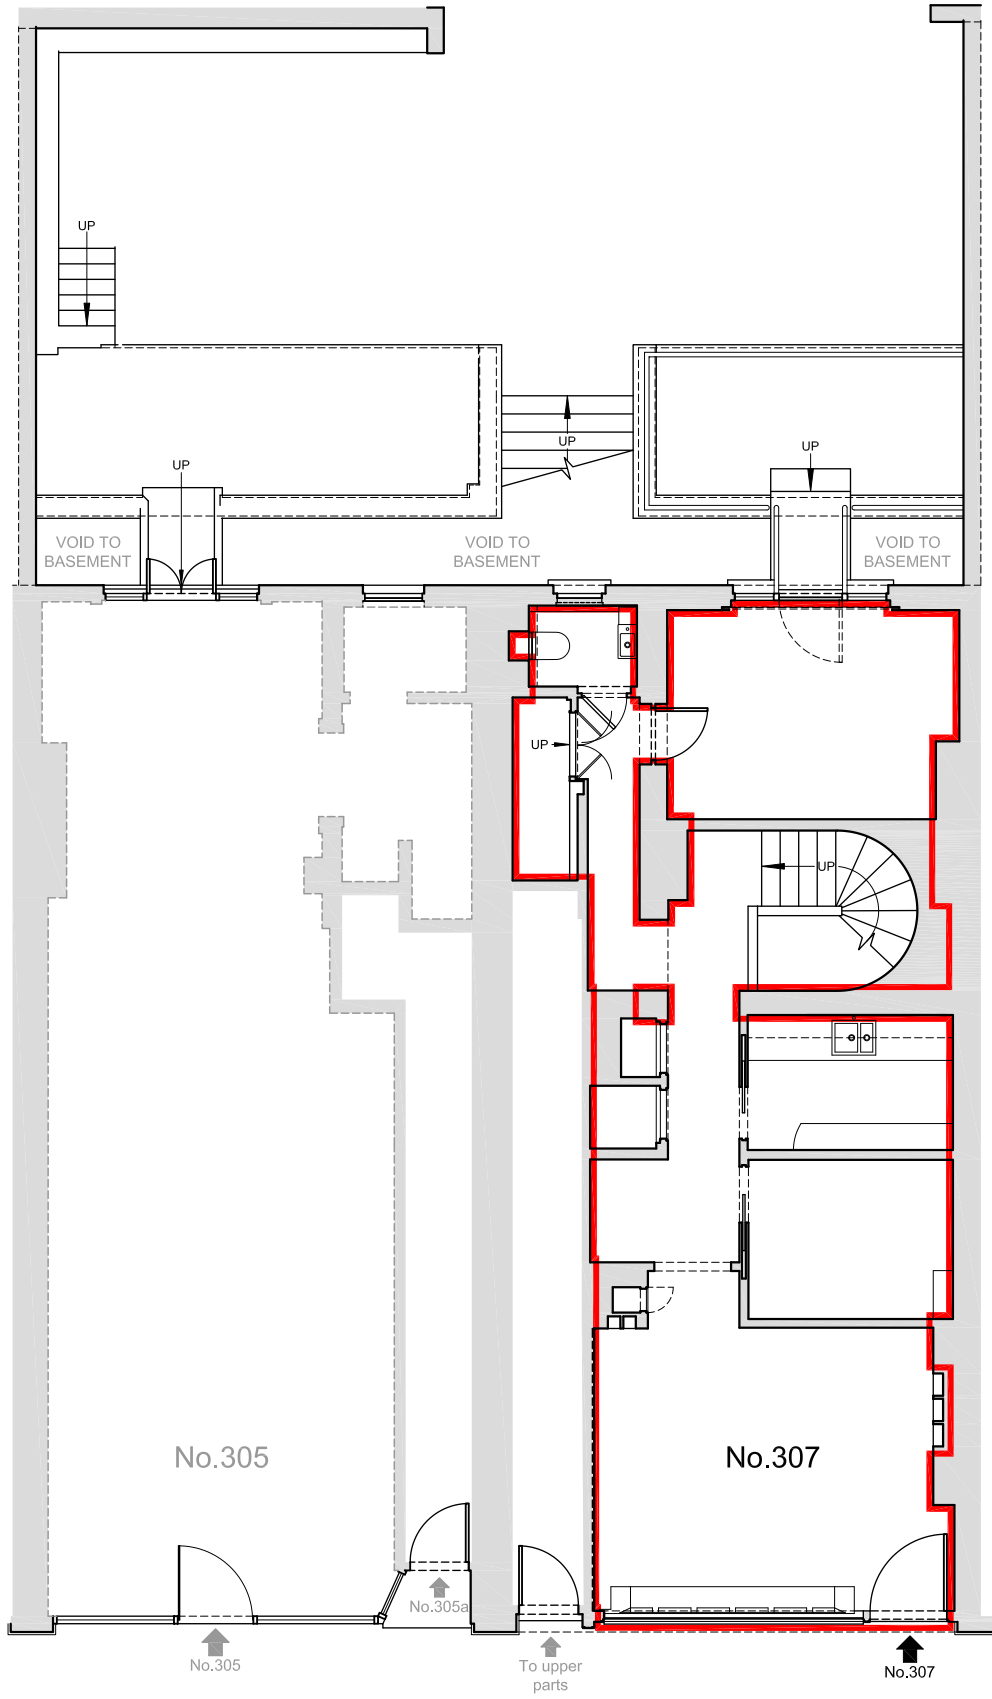



BASEMENT PLAN

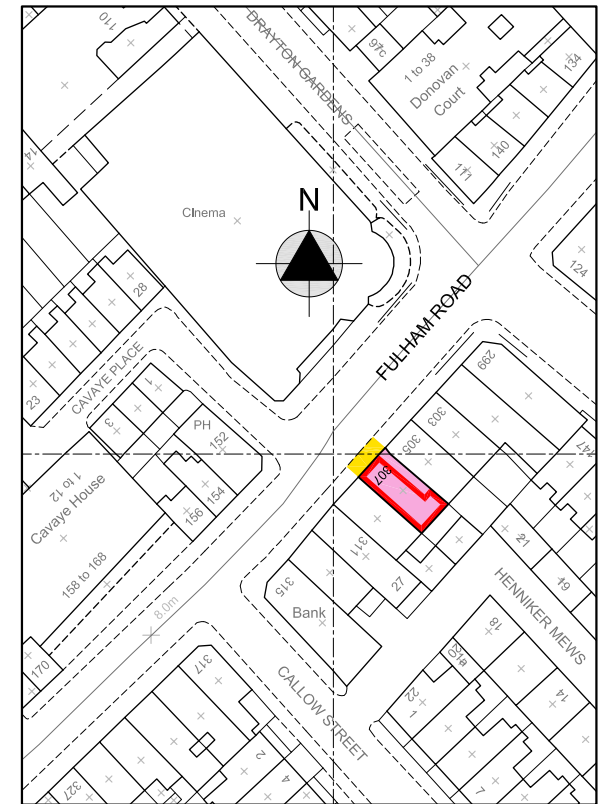

GROUND FLOOR PLAN

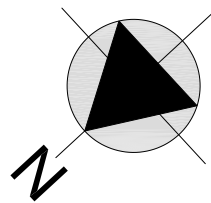

GROUND FLOOR LOCATION PLAN (SCALE 1:1250)

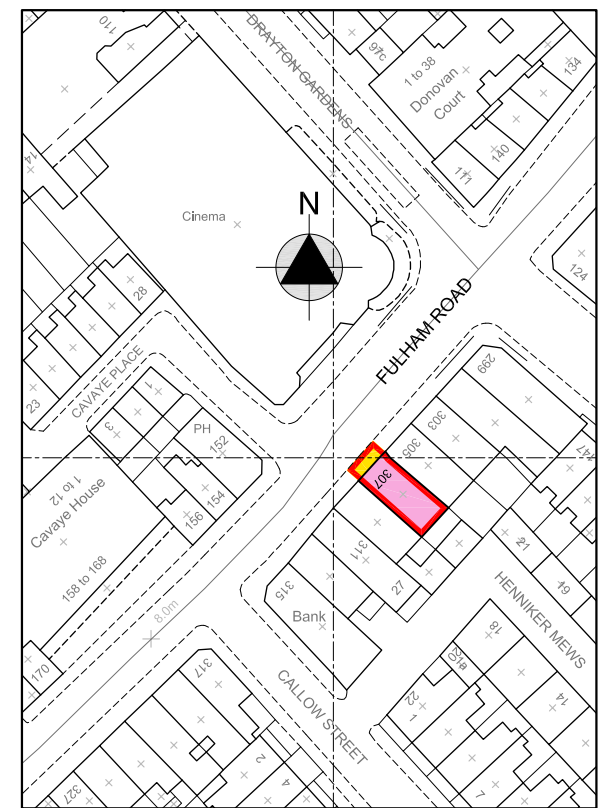

BASEMENT LOCATION PLAN (SCALE 1:1250)

DRAFT2	
A	25.4.24
Date	Updated internal arrangement
	Revisions