

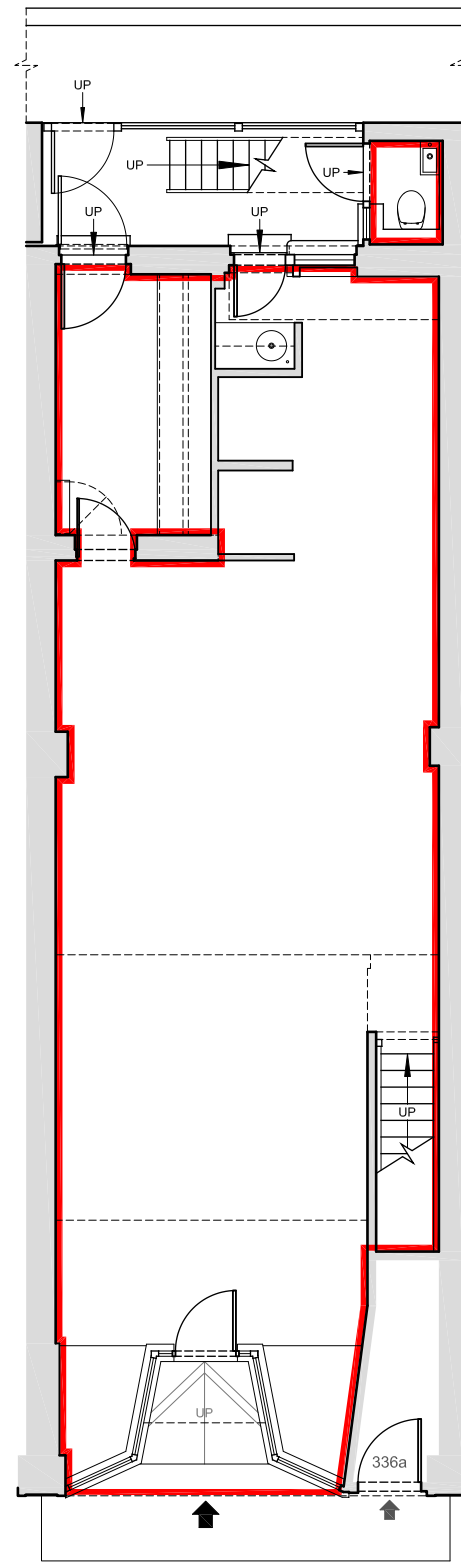



BASEMENT PLAN

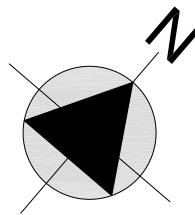


GROUND FLOOR PLAN

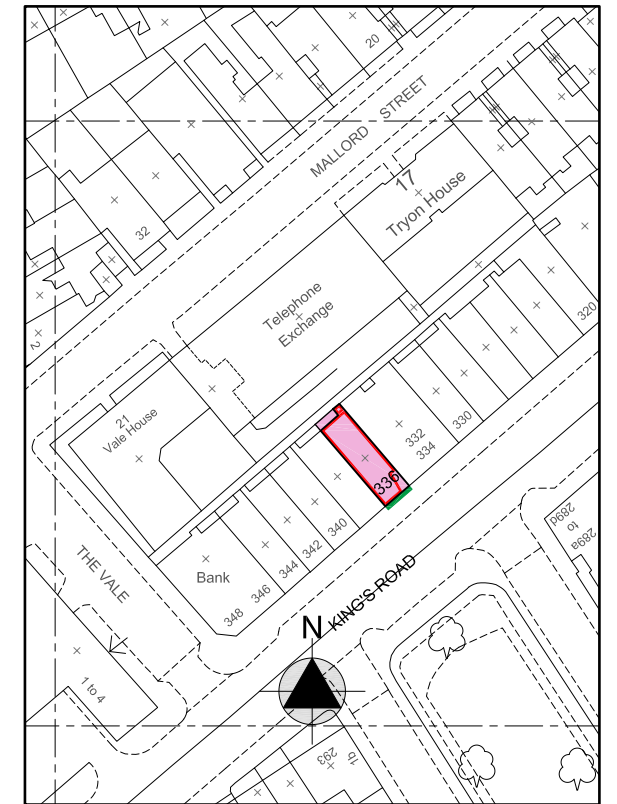

GROUND FLOOR LOCATION PLAN
(SCALE 1:1250)

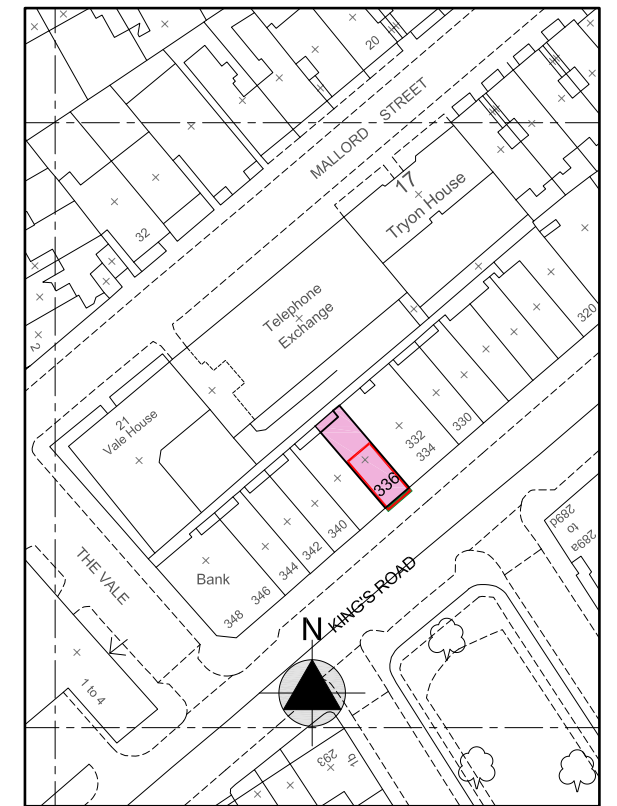

BASEMENT LOCATION PLAN
(SCALE 1:1250)

 

CHARTERED BUILDING SURVEYORS
 5 Princeton Court
 53-55 Felsham Road
 London SW15 1AZ
 Tel. 020 8789 0909
 Fax. 020 8789 6040

notes:

©copyright

Date	Revisions

Job Title
**336 KING'S ROAD
 LONDON SW3 5UR**

Scale
1:100@A3
 Date 15.1.20

Drawing Title LEASE PLAN	
Drg. No. 4726-1	Rev.

