



GROUND FLOOR PLAN



K I N G ' S R O A D

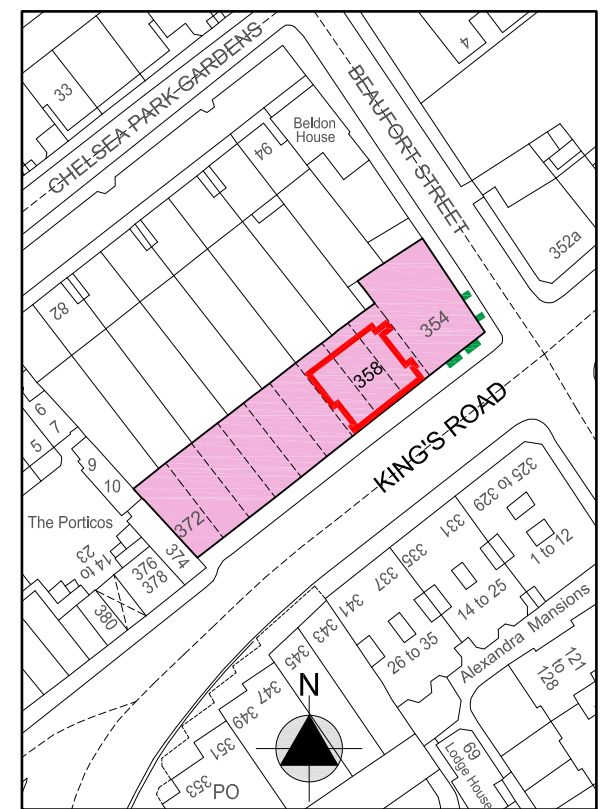

GROUND FLOOR LOCATION PLAN
(SCALE 1:1250)

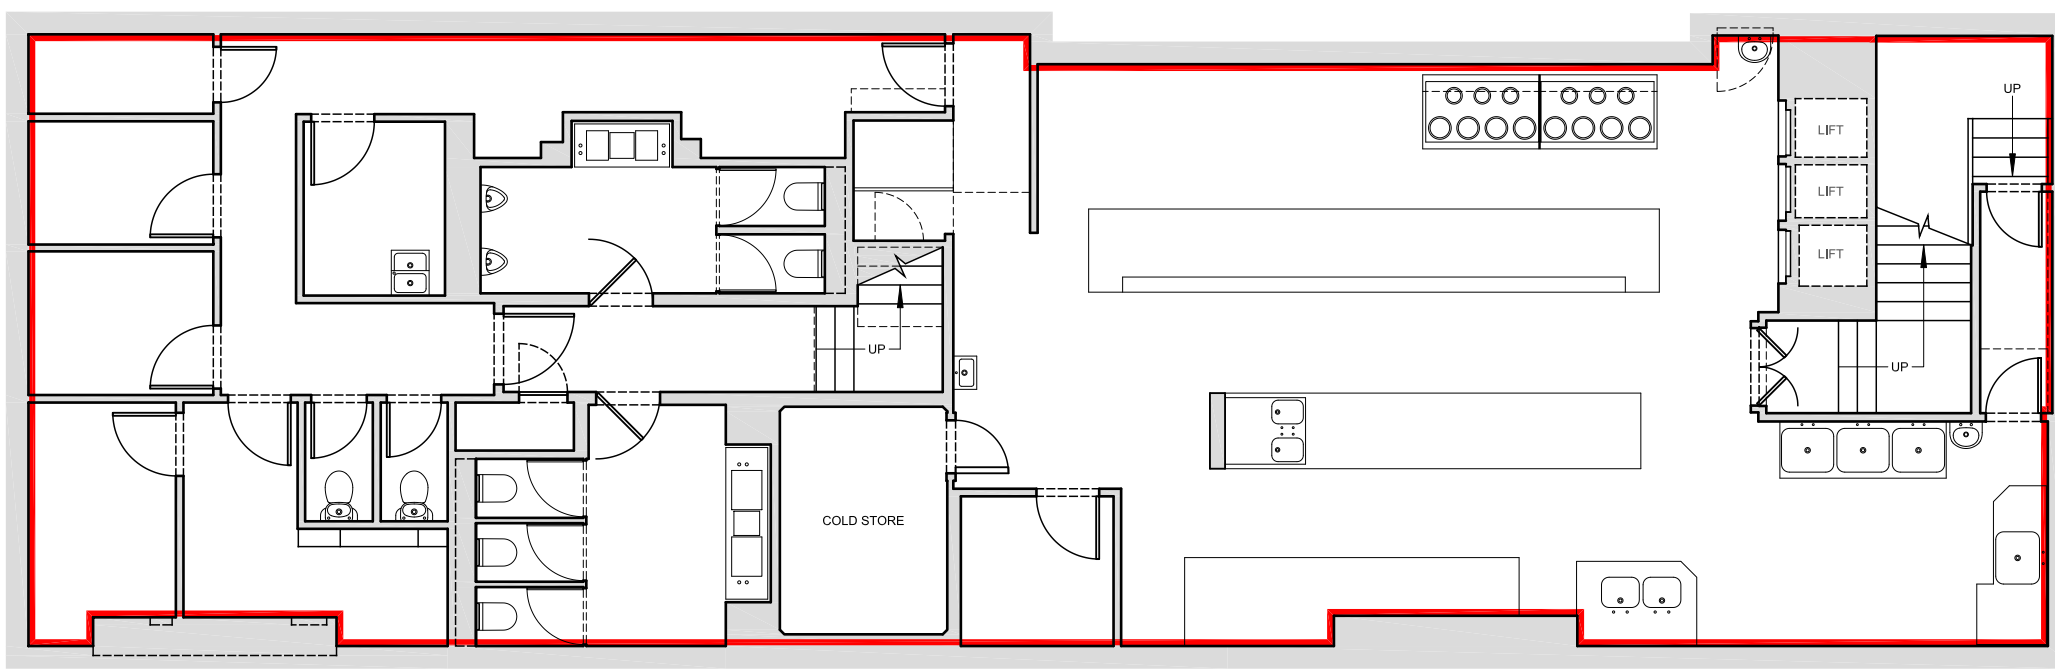

BASEMENT PLAN

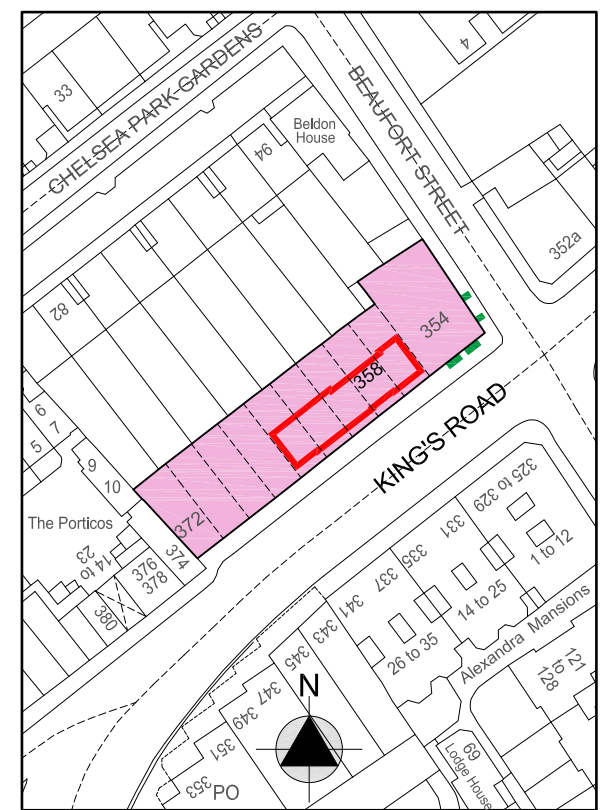 

BASEMENT LOCATION PLAN
(SCALE 1:1250)



Francis Langan
 CHARTERED BUILDING SURVEYORS
 5 Princeton Court
 53-55 Felsham Road
 London SW15 1AZ
 Tel. 020 8789 0909
 Fax. 020 8789 6040

notes:

Date	Revisions

Job Title
**358 KING'S ROAD
 LONDON SW3**

Scale
1:100@A3
 Date 30.11.20

Drawing Title
LEASE PLAN
 Drg. No. **4769-1**
 Rev.

©copyright