



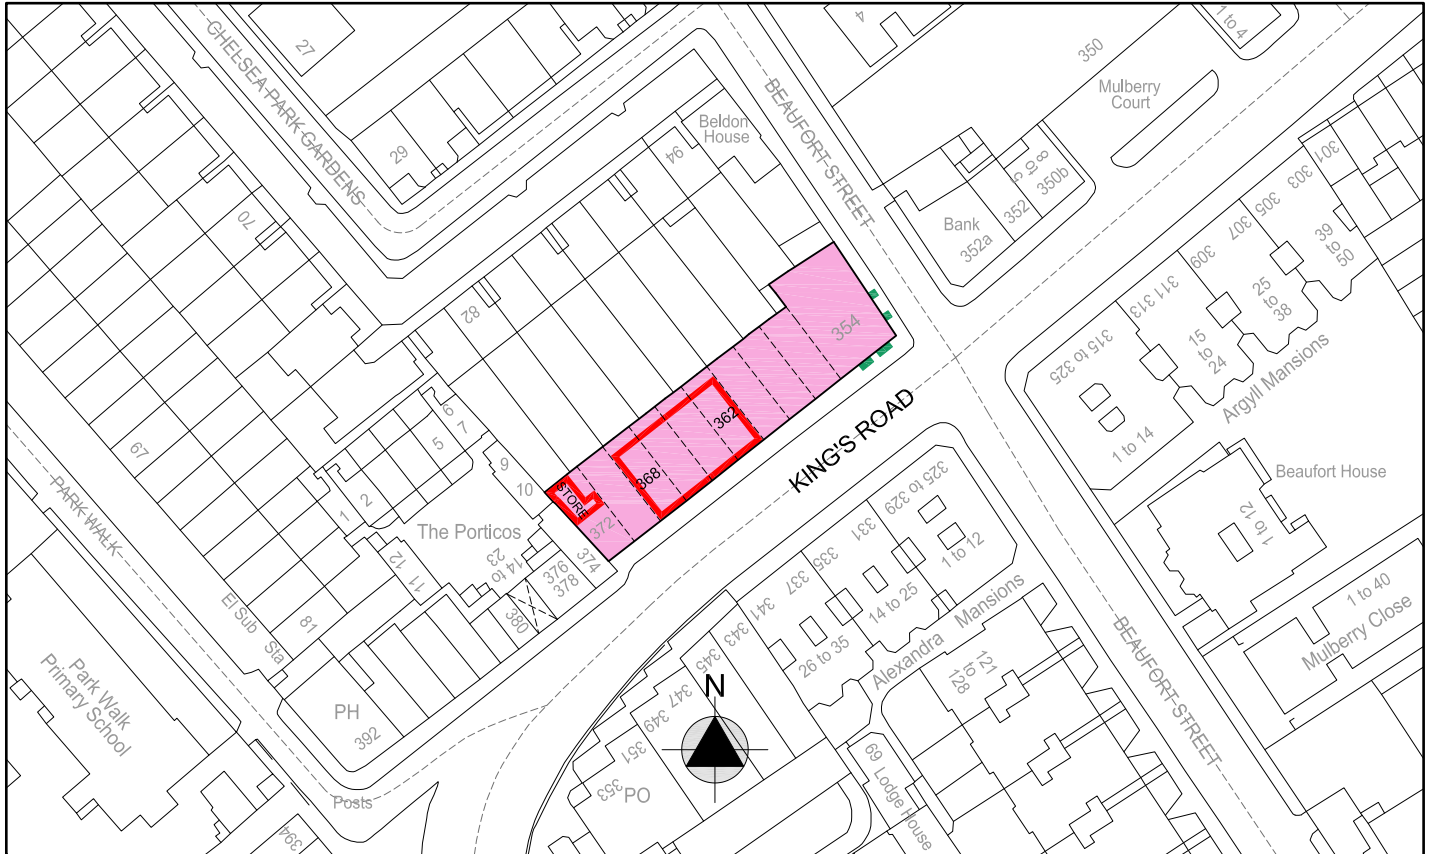


GROUND FLOOR LOCATION PLAN (SCALE 1:1250)

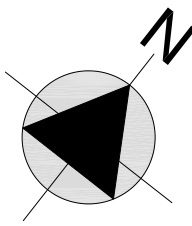

96 CHELSEA PALACE GARDENS

B E A U F O R T S T R E E T

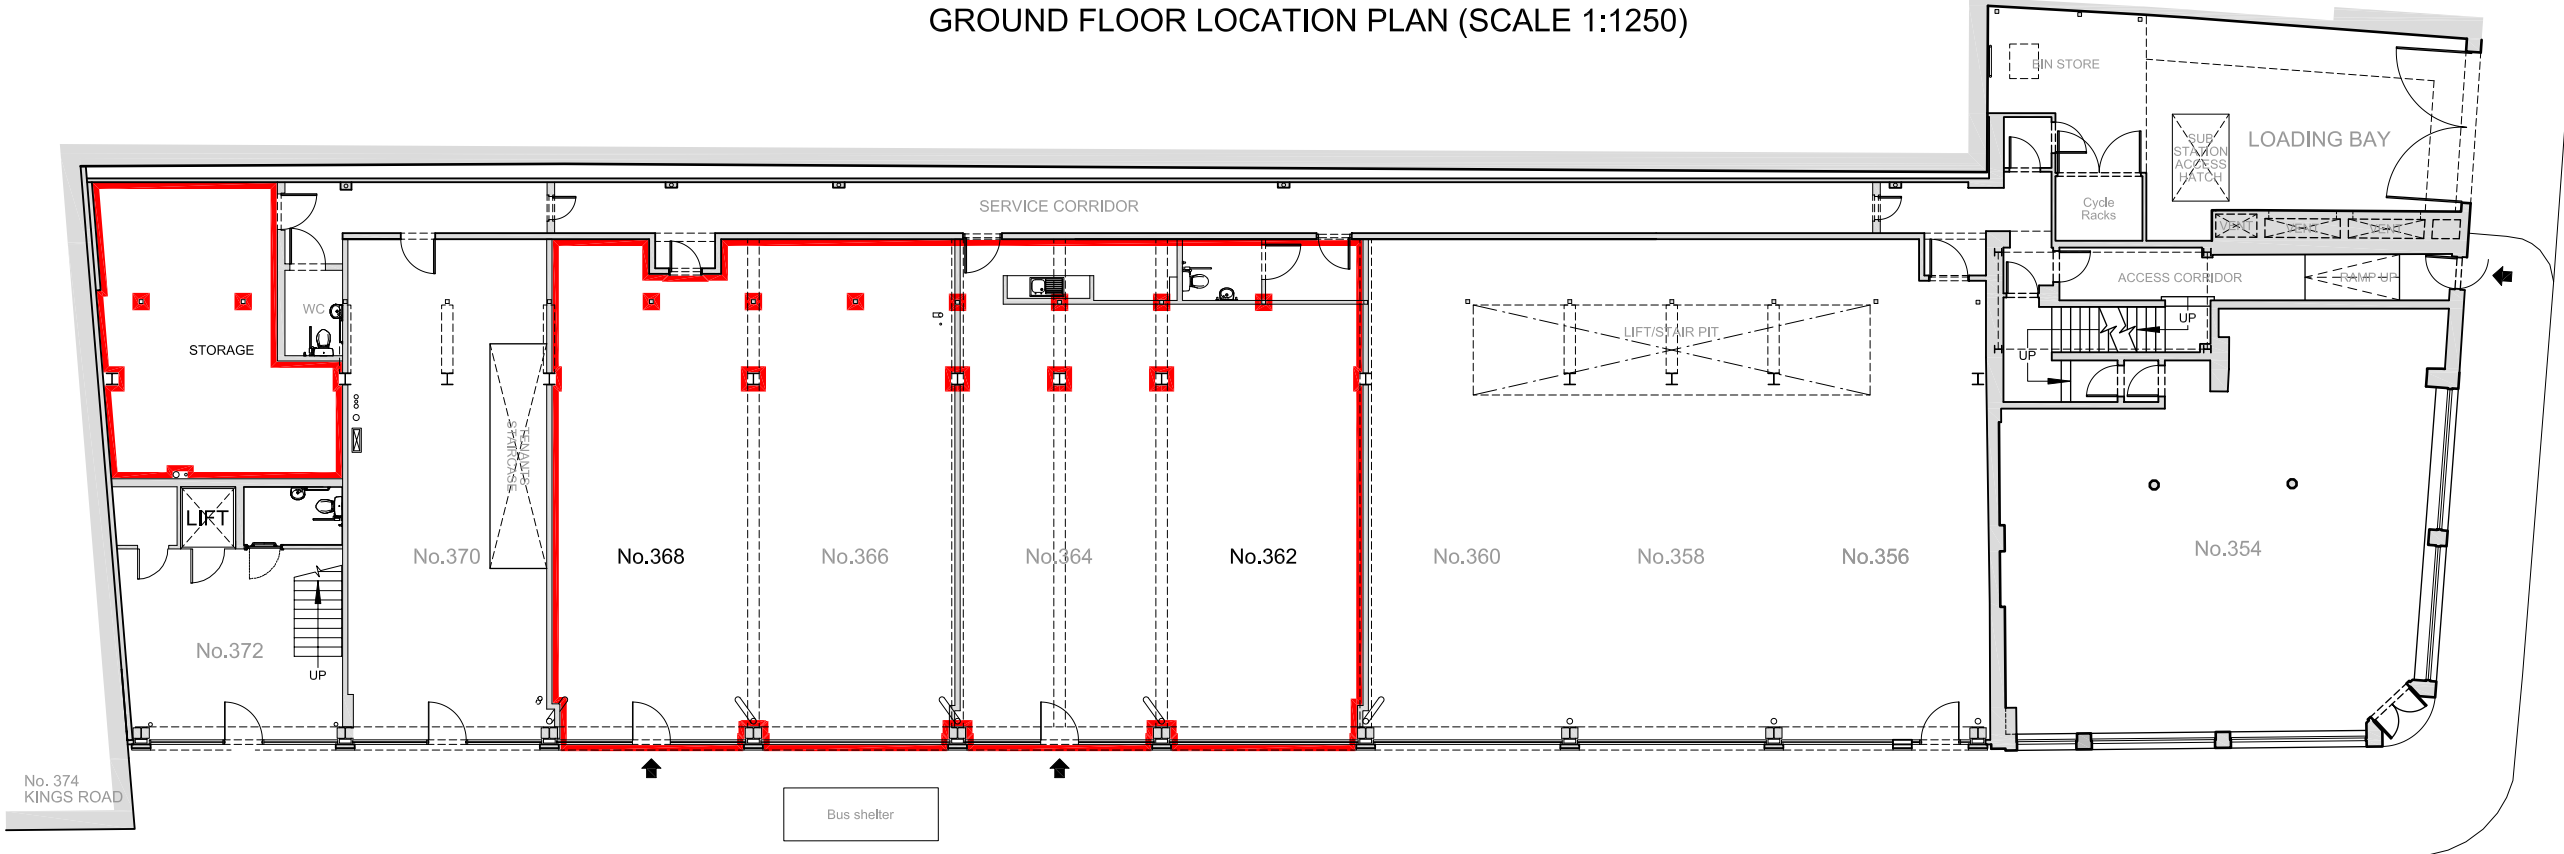

GROUND FLOOR PLAN

K I N G ' S R O A D



CHARTERED BUILDING SURVEYORS
5 Princeton Court
53-55 Felsham Road
London SW15 1AZ
Tel. 020 8789 0909
Fax. 020 8789 6040

notes:

© copyright

A	11.2.22	Dividing wall between 362-364 & 366-368 retained, entrance door to 366-368 retained
	Date	Revisions

Job Title
GROUND FLOOR
362-368 BEAUFORT TERRACE DEVELOPMENT
354-372 KING'S ROAD
LONDON SW3

Scale
1:200@A3
Date
2.2.22

Drawing Title
LEASE PLAN
Drg. No.
4842-1
Rev.
A