



GROUND FLOOR PLAN


K I N G ' S R O A D

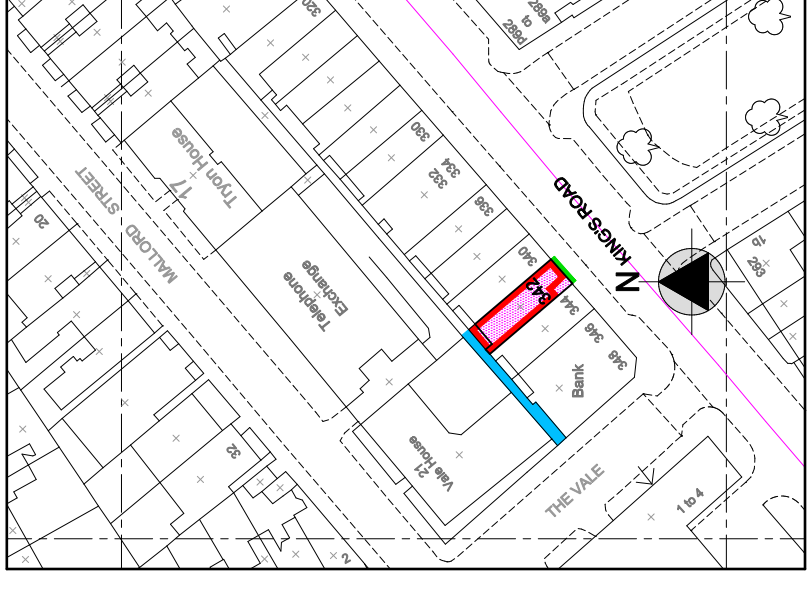


GROUND FLOOR LOCATION PLAN  
(SCALE 1:1250)

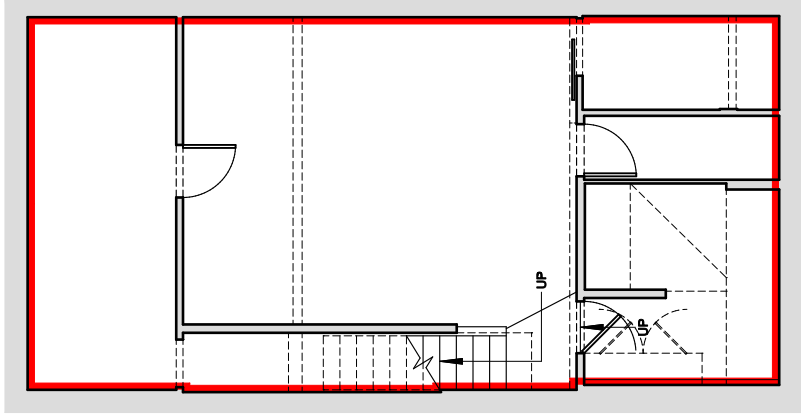

BASEMENT PLAN

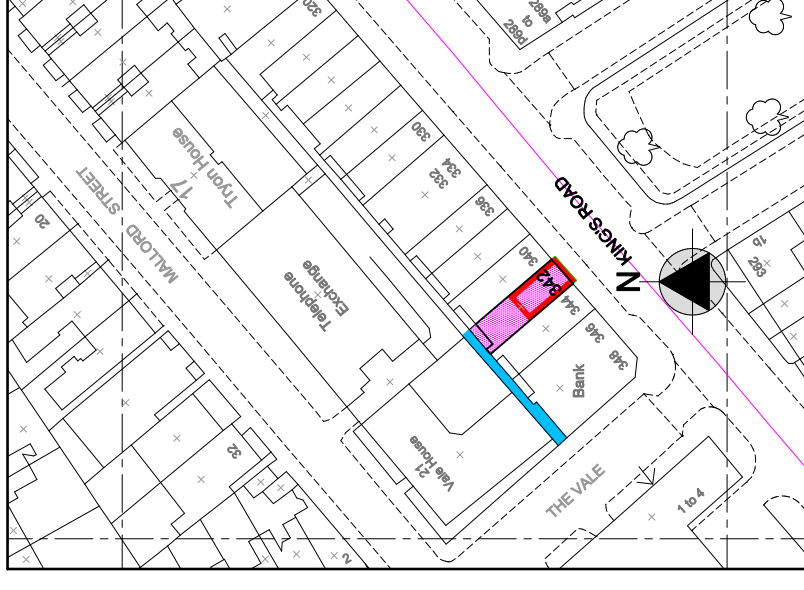

BASEMENT LOCATION PLAN  
(SCALE 1:1250)

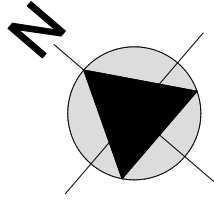

notes:

**CHARTERED BUILDING SURVEYORS**  
 5 Princeton Court  
 53-55 Felsham Road  
 London SW15 1AZ  
 Tel. 020 8789 0909  
 Fax. 020 8789 6040

Job Title

**BASEMENT & GROUND FLOOR  
 COMMERCIAL UNIT  
 342 KING'S ROAD  
 LONDON SW3 5UR**

Scale

**1:100@A3**

Drawing Title

**LEASE PLAN**

Date

18.4.11

Drwg. No.

**3435-1**

Rev.

**B**

© copyright

Revisions

Date	Revisions
12/06/2013	B Rear door & frame included in demise
27/02/2013	A Rear passageway highlighted in blue to denote right of way