



BASEMENT

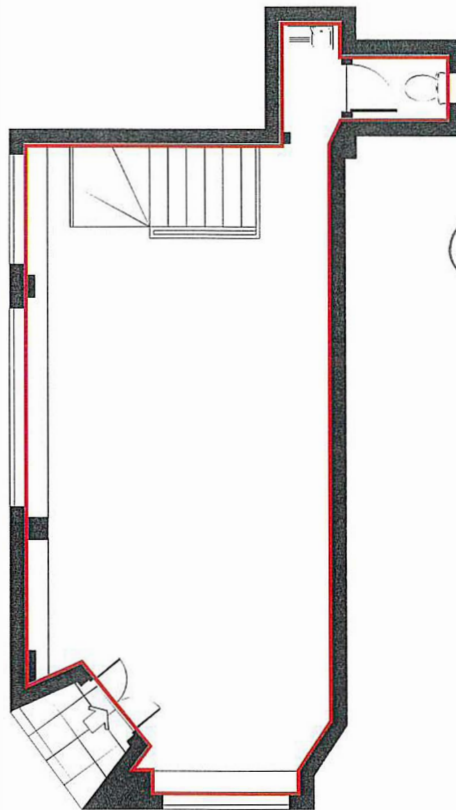

GROUND FLOOR

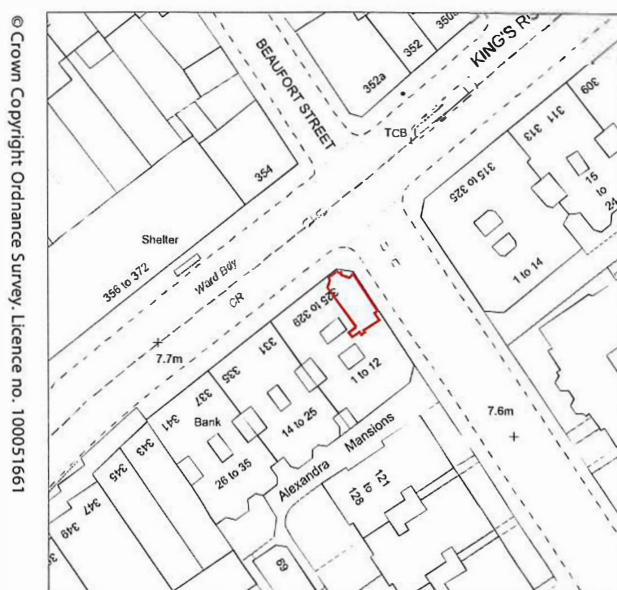

© Crown Copyright Ordnance Survey. Licence no. 100051661



LOCATION MAP

RED OUTLINED AREAS ARE PART OF PREMISES

1 : 100 AT A4



Scale : For the plan to be in scale, the above scale bar must measure correct. e.g. 5 centimeters when printed.



© 2019 Dowling Jones Design
www.dowlingjones.com 020 7610 9933

Project: 325 KING'S ROAD, SW3

Drawing title:

BASEMENT AND GROUND FLOOR,
325 KING'S ROAD, SW3

Scale: 1 : 100 AT A4

Date: 19.02.2019

Revision: 1 OF 1